



Indiana Department of Environmental Management  
Office of Water Quality  
Wetlands Section

Publication Date:  
January 18, 2011

IDEM ID Number:  
2011-010-50-JPS-A

Closing Date:  
February 7, 2011

Corps of Engineers ID Number:  
LRL-2010-10-89-sam

## PUBLIC NOTICE

**To all interested parties:**

This letter shall serve as a formal notice of the receipt of an application for **Section 401 Water Quality Certification** by the Indiana Department of Environmental Management (IDEM). The purpose of the notice is to inform the public of active applications submitted for water quality certification under Section 401 of the Clean Water Act (33 U.S.C. § 1341) and to solicit comments and information on any impacts to water quality related to the proposed project. IDEM will evaluate whether the project complies with Indiana's water quality standards as set forth at 327 IAC 2.

- |                                |  |                  |   |
|--------------------------------|--|------------------|---|
| <b>1. Applicant:</b>           | Mr. Nathan Saxe<br>Indiana Department of Transportation<br>100 North Senate Avenue, Room N642<br>Indianapolis, IN 46220  | <b>2. Agent:</b> | Ms. Amber Thomas<br>Indiana Department of Transportation<br>315 E Boyd Blvd.<br>LaPorte, IN 46350 |
| <b>3. Project location:</b>    | NE ¼ of Section 36, Township 32 North, Range 4 East, Mentone USGS Quadrangle Map<br>Approximately 0.7 mile north of SR 25 on SR 331, in Marshall County  |                  |   |
| <b>4. Affected waterbody:</b>  | Unnamed Tributary (UNT) to the Tippecanoe River  |                  |   |
| <b>5. Project Description:</b> | The applicant proposes to replace the deteriorating 36" wide by 50' long pipe that carries SR 331 over an UNT to the Tippecanoe River with a new 36" wide by 50' long pipe in the same location but one foot lower in elevation. The applicant also proposes to use a temporary pump around during the pipe replacement. No compensatory mitigation is proposed. |                  |   |


**Comment period:** Any person or entity who wishes to submit comments or information relevant to the aforementioned project may do so by the closing date noted above. Only comments or information related to water quality or potential impacts of the project on water quality can be considered by IDEM in the water quality certification review process.

**Public Hearing:** Any person may submit a written request that a public hearing be held to consider issues related to water quality in connection with the project detailed in this notice. The request for a hearing should be submitted within the comment period to be considered timely. The request should also state the reason for the public hearing as specifically as possible to assist IDEM in determining whether a public hearing is warranted.

**Questions?** Additional information may be obtained from Mr. Jared Sanders, Project Manager, at 317-234-6352. Please address all correspondence to the project manager and reference the IDEM project identification number listed on this notice. Indicate if you wish to receive a copy of IDEM's final decision. Written comments and inquiries may be forwarded to -

Indiana Department of Environmental Management  
100 North Senate Avenue  
MC65-42 WQS IGCN 1255  
Indianapolis, Indiana 46204-2251  
FAX: 317/232-8406

**SR 331, Marshall County, Indiana**  
**Maint09\_SR331\_233.37, Pipe Replacement**

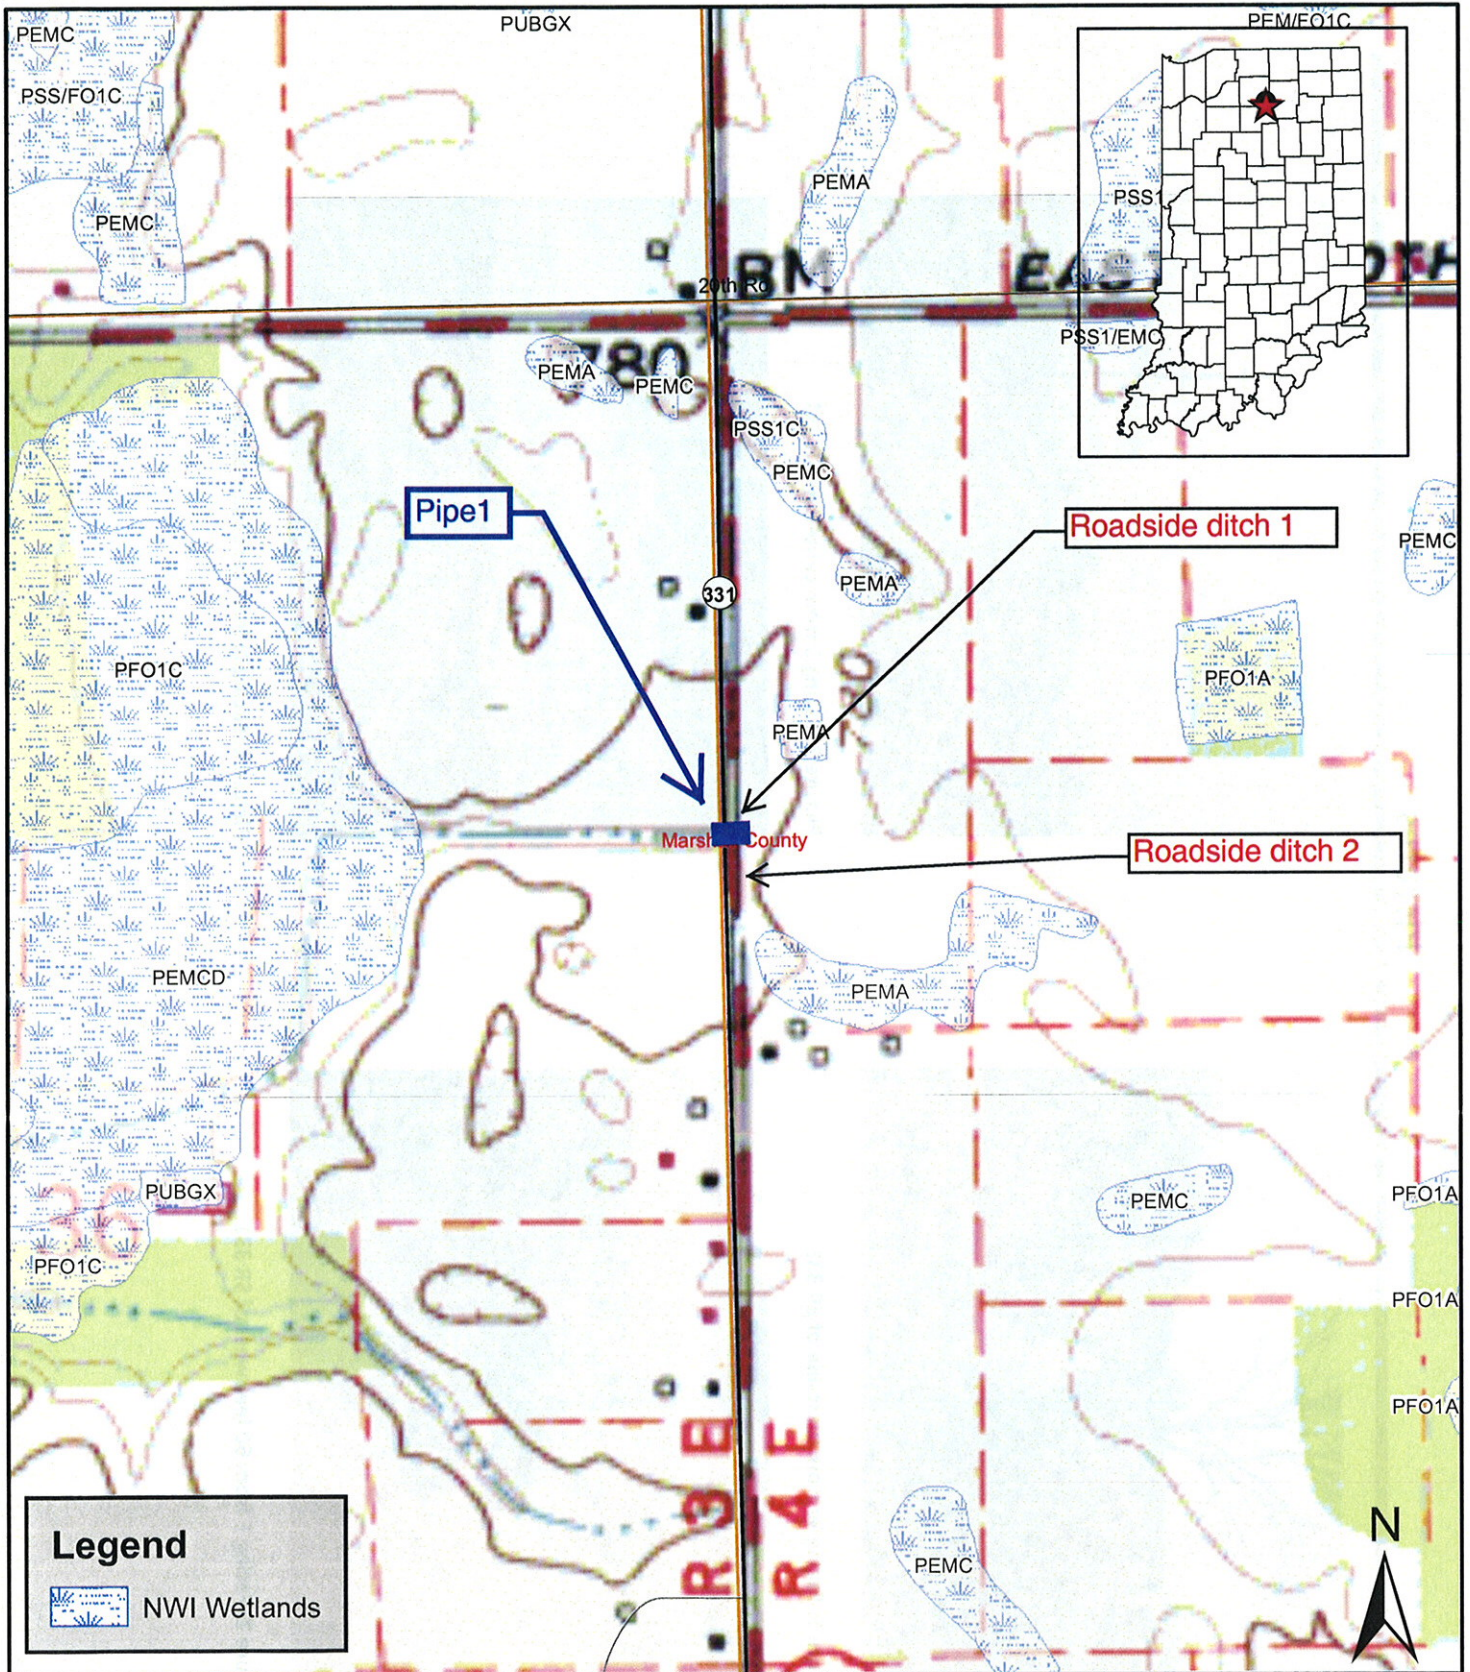

Mentone, Indiana Quadrangle 1959, photorevision 1980  
T 32 N, R 4 E and R 3 E, Section 36 and 31

Topo Source: U.S.G.S. 7.5 Minute Series Topographic Map  
NW1 Source: U.S. Fish & Wildlife Service, National Wetland Inventory


# PIPE REPLACEMENT CROSS-SECTION

36" CIRCULAR PIPE

EXISTING

PROPOSED REPLACEMENT

SAWCUT WIDTH OF PAVEMENT

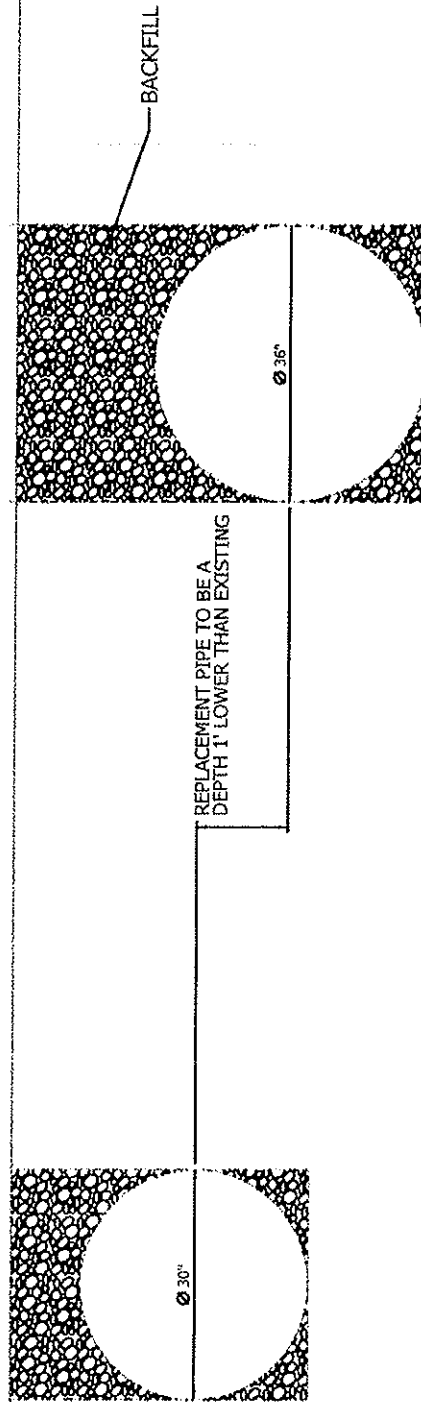


## NOTES:

1. ORDINARY HIGH WATER MARK IS AT A WIDTH OF 8' AND A DEPTH OF 20"
2. REPLACEMENT PIPE TO BE A DEPTH 1' LOWER THAN EXISTING
3. EXISTING RIPRAP WILL BE MOVED FOR INSTALLATION AND REPLACED UPON COMPLETION
4. PIPE SHALL BE SUMPED TO MEET REQUIREMENTS WITHIN THE STANDARD DRAWING IN THESE PLANS

# PUMPING SCHEMATIC

APPLICABLE IF WATER IS PRESENT

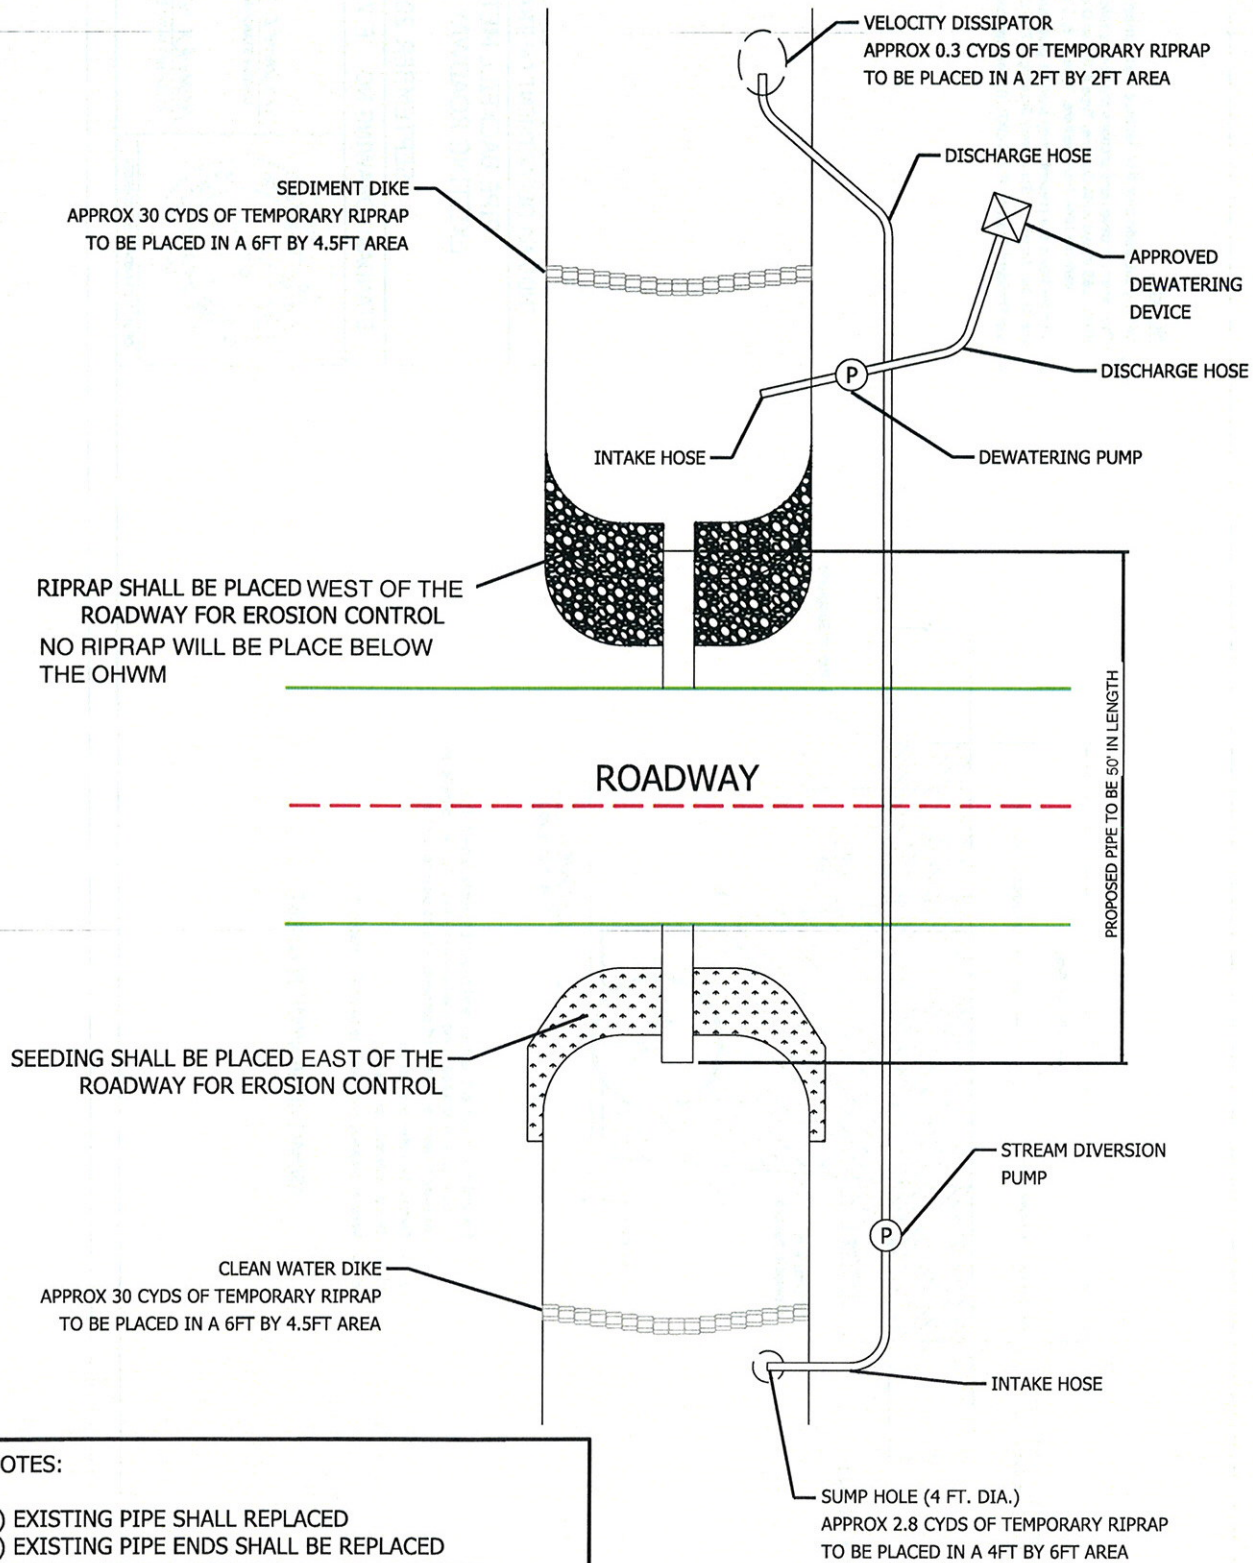

## NOTES:

- 1) EXISTING PIPE SHALL BE REPLACED
- 2) EXISTING PIPE ENDS SHALL BE REPLACED
- 3) EXISTING DELINEATORS SHALL BE REPLACED
- 4) RIPRAP SHALL NOT BE PLACED IN EXISTING FLOWLINE